
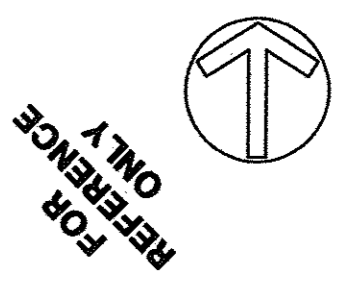


BUILDING "B"
18,306 SF OVERALL

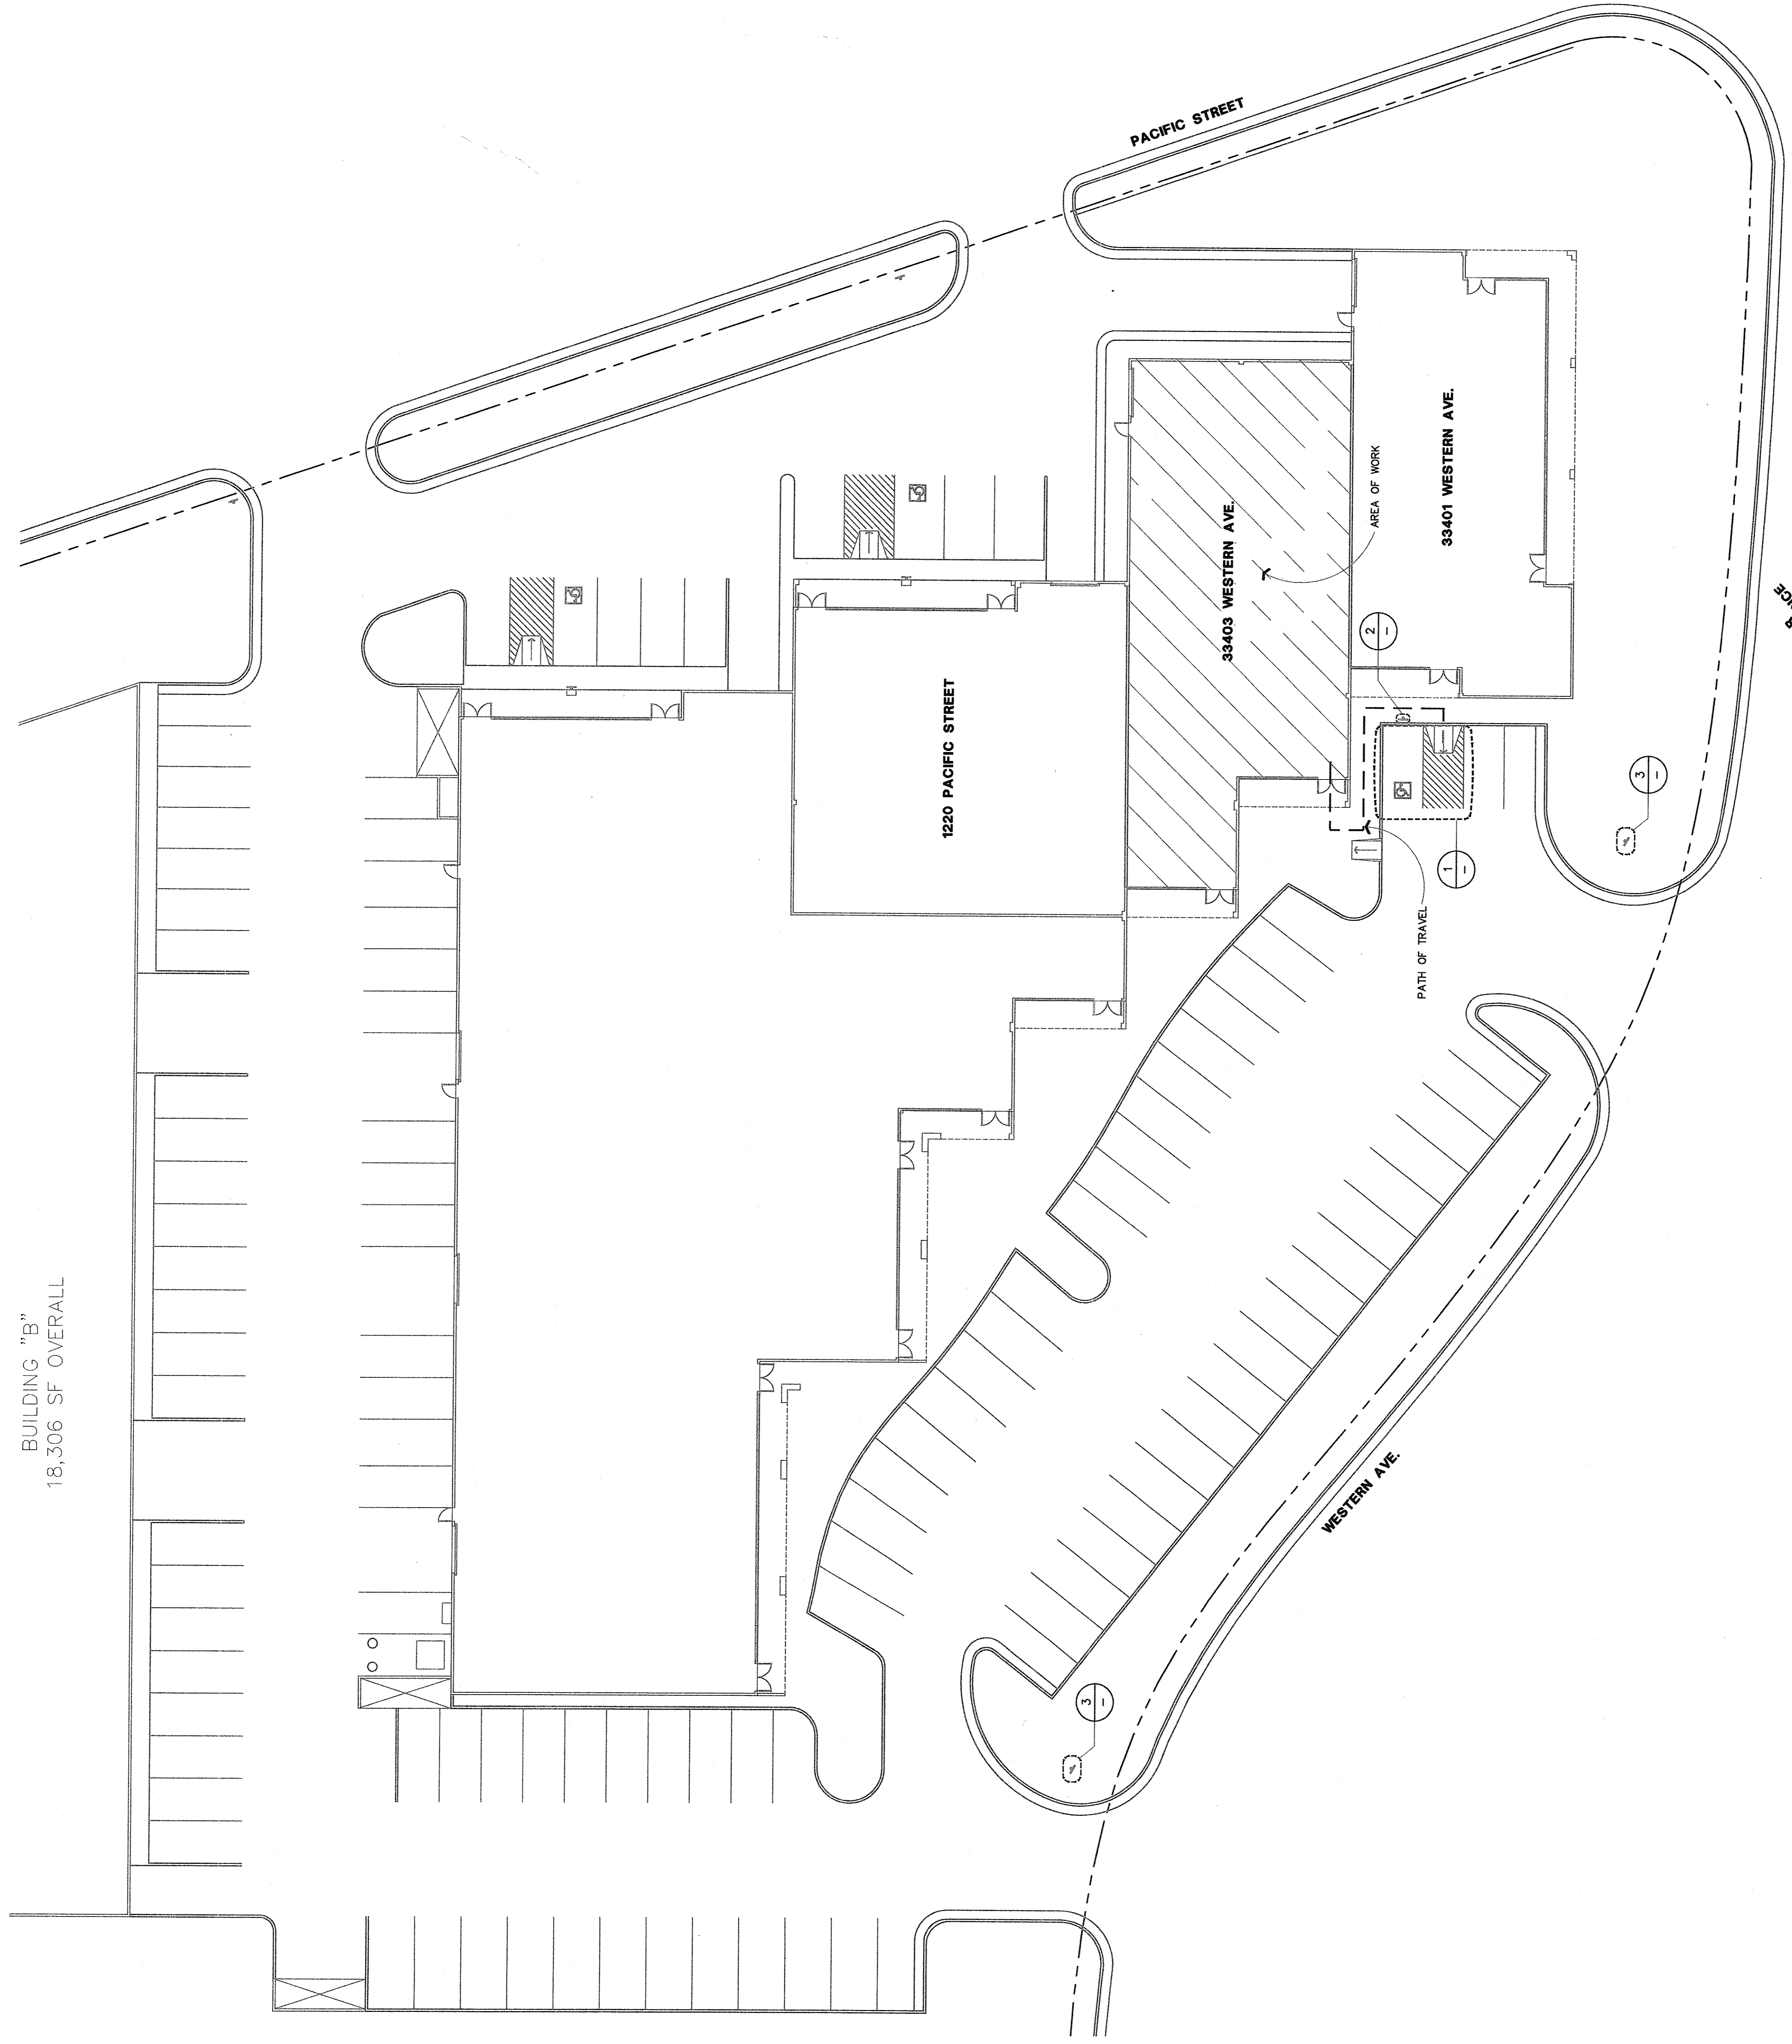

SITE PLAN
1/16"=1'-0"